


2500 SERIES

STYLINE
DOOR & WINDOW SYSTEMS

2500 SERIES SLIDING DOOR DETAILS PX^OX/XX^XOX

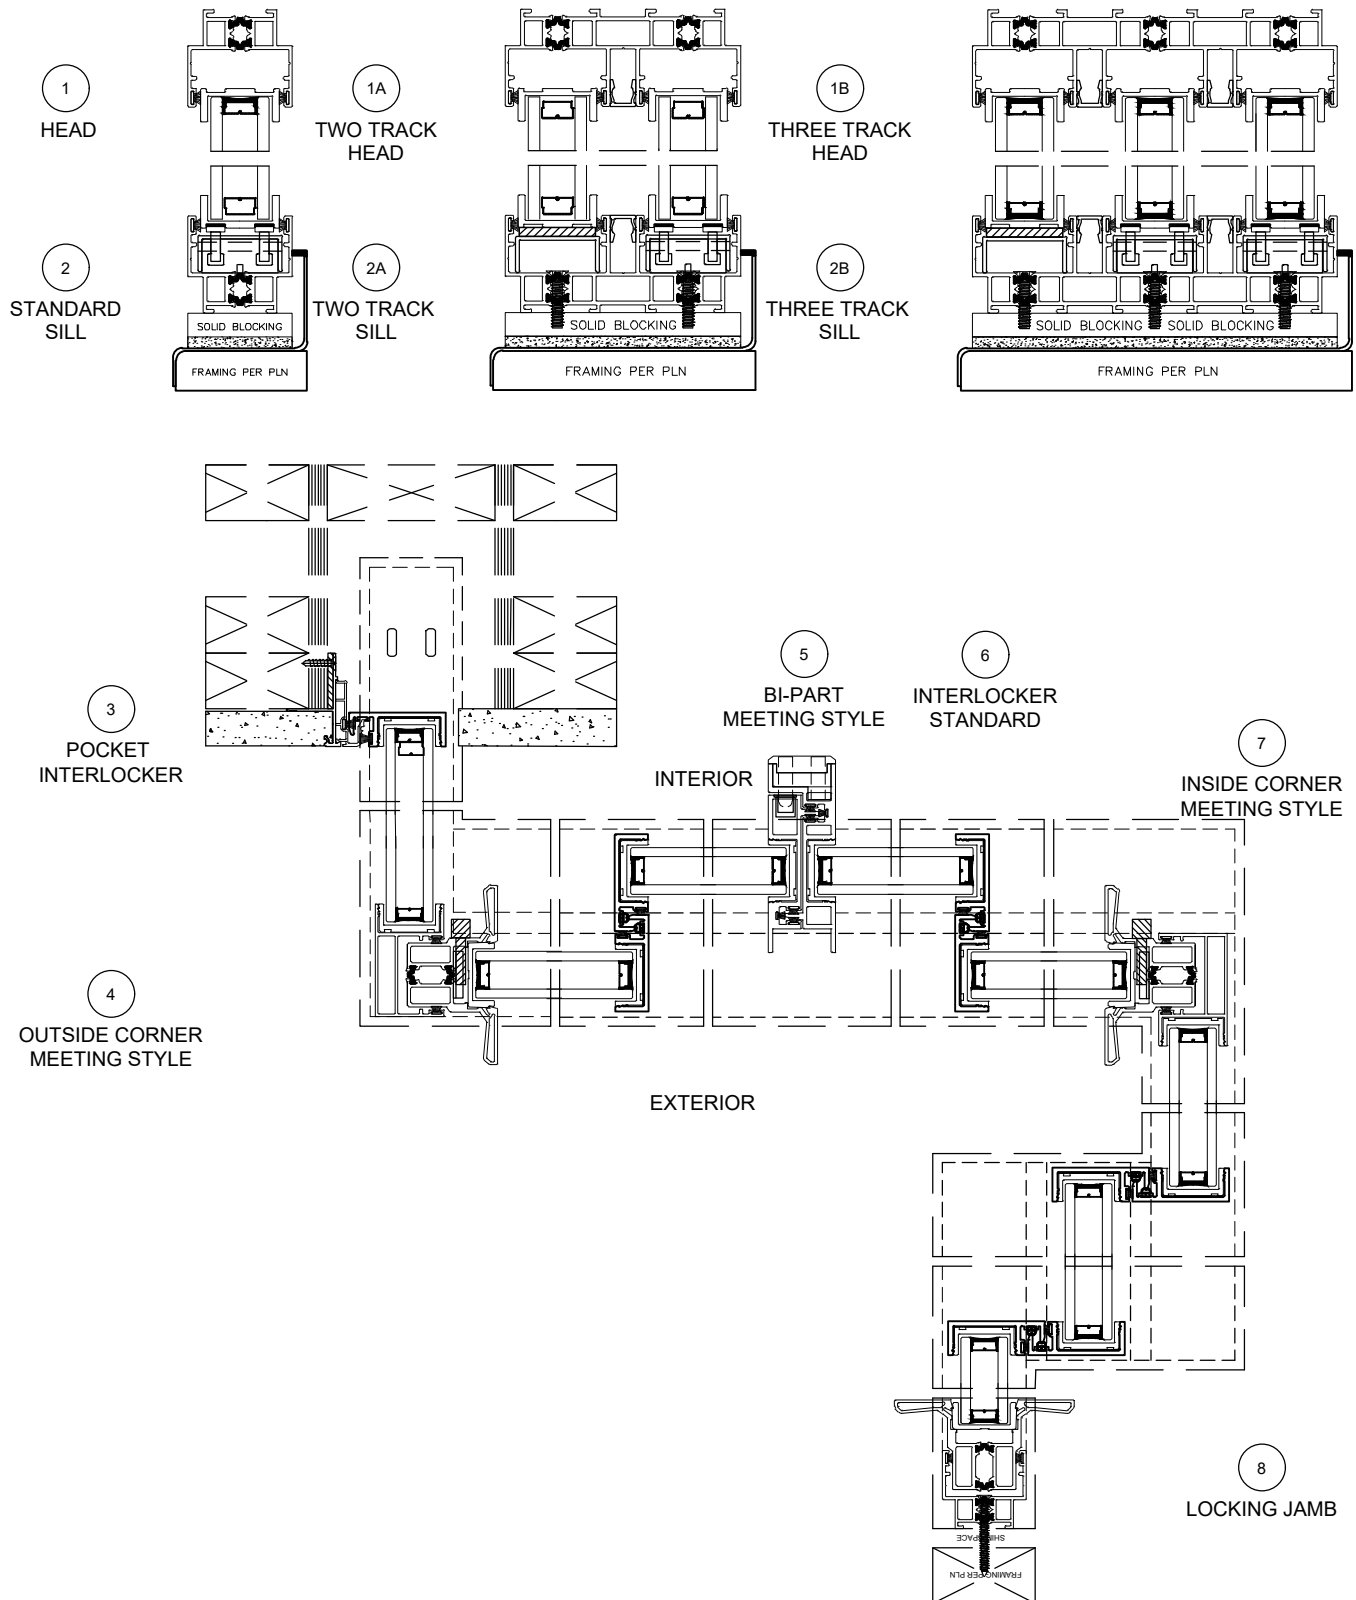

SCALE: 0 1 2 3 4 5
(GRAPHIC SCALE IN INCHES)

DRAWING NO:
TH2500-01

DATE:
05-09-2025



2500 SERIES


STYLINE
DOOR & WINDOW SYSTEMS

2500 SERIES SLIDING DOOR DETAILS

PX


1

HEAD

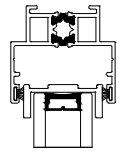


1A

TWO TRACK
HEAD

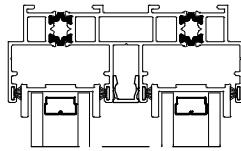


1B

THREE TRACK
HEAD

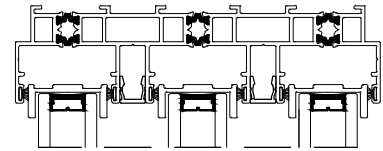


2

STANDARD
SILL

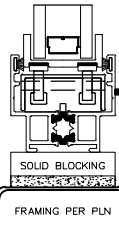


2A

TWO TRACK
SILL

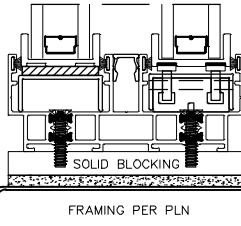


2B

THREE TRACK
SILL

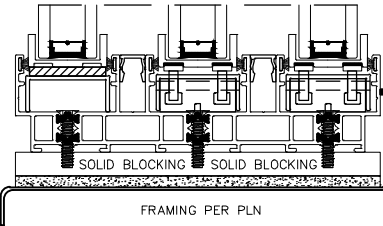

3

POCKET
INTERLOCKER

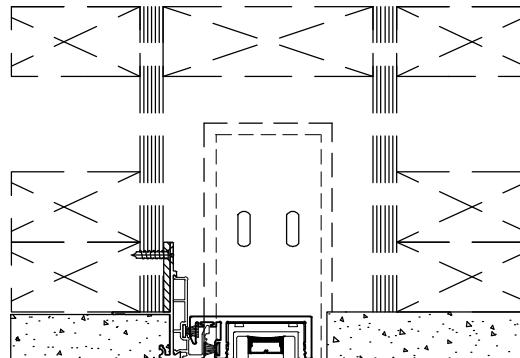


4


OUTSIDE CORNER
MEETING STYLE

EXTERIOR

INTERIOR

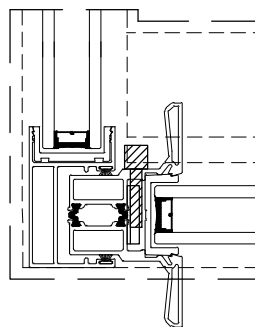

SCALE:

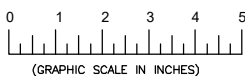

(GRAPHIC SCALE IN INCHES)

DRAWING NO:

TH2500-02

DATE:

05-09-2025



2500 SERIES


STYLINE
DOOR & WINDOW SYSTEMS

2500 SERIES SLIDING DOOR DETAILS

PX


1

HEAD

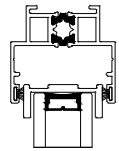


1A

TWO TRACK
HEAD

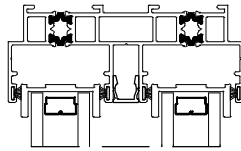


1B

THREE TRACK
HEAD

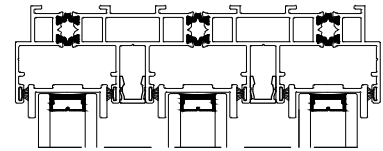


2

STANDARD
SILL

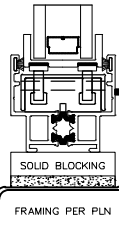


2A

TWO TRACK
SILL

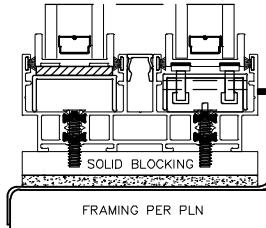


2B

THREE TRACK
SILL

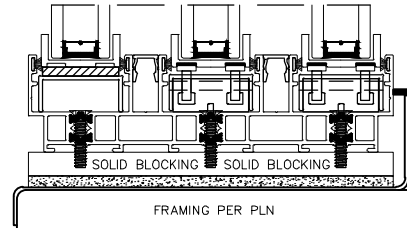

3


POCKET
INTERLOCKER

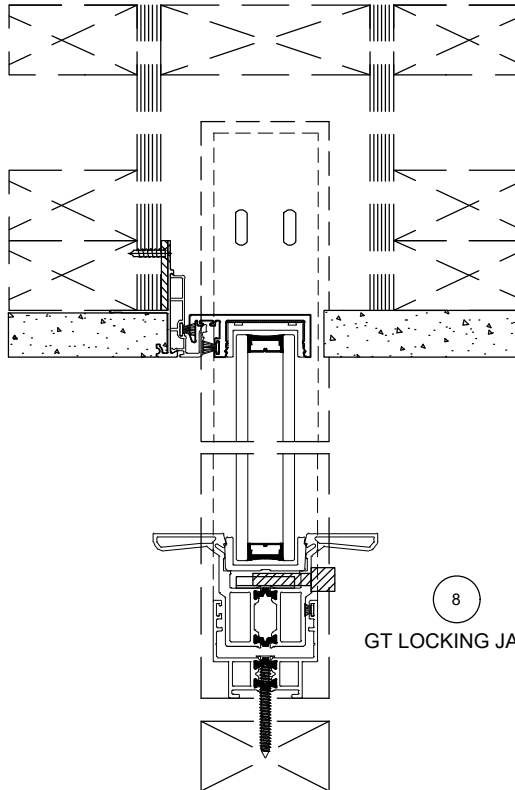

8

GT LOCKING JAMB

SCALE:

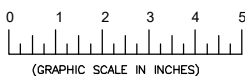

(GRAPHIC SCALE IN INCHES)

DRAWING NO:

TH2500-03

DATE:

05-09-2025



2500 SERIES


STYLINE
DOOR & WINDOW SYSTEMS

2500 SERIES SLIDING DOOR DETAILS

PX


1

HEAD

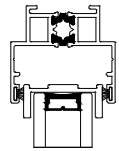


1A

TWO TRACK
HEAD

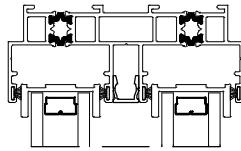


1B

THREE TRACK
HEAD

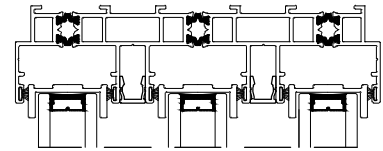


2

STANDARD
SILL

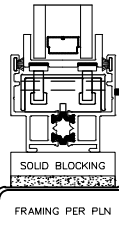


2A

TWO TRACK
SILL

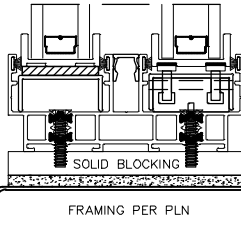


2B

THREE TRACK
SILL

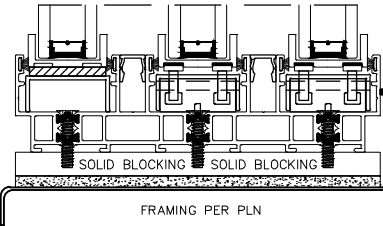

3
POCKET
INTERLOCKER

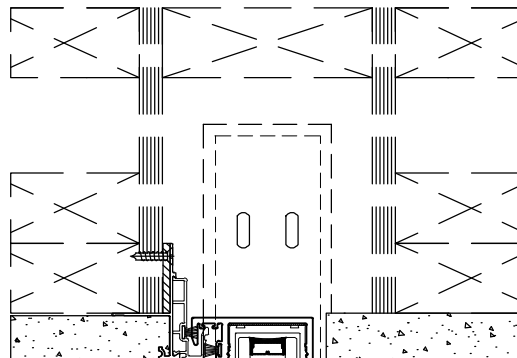


EXTERIOR


INTERIOR

2

FLUSH JAMB

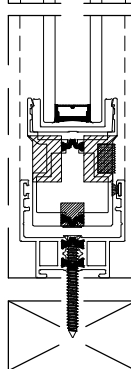

SCALE:

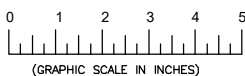

(GRAPHIC SCALE IN INCHES)

DRAWING NO:

TH2500-04

DATE:

05-09-2025



2500 SERIES


STYLINE
DOOR & WINDOW SYSTEMS

2500 SERIES SLIDING DOOR DETAILS

PX


1

HEAD

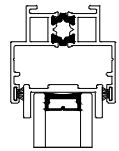


1A

TWO TRACK
HEAD

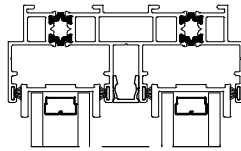


1B

THREE TRACK
HEAD

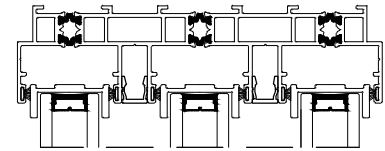


2

STANDARD
SILL

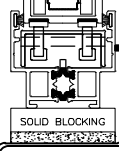


2A

TWO TRACK
SILL

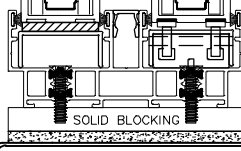

2B

THREE TRACK
SILL

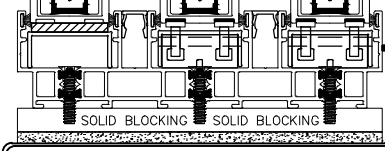


SOLID BLOCKING
FRAMING PER PLN

SOLID BLOCKING
FRAMING PER PLN

SOLID BLOCKING
FRAMING PER PLN

2

SINGLE JAMB

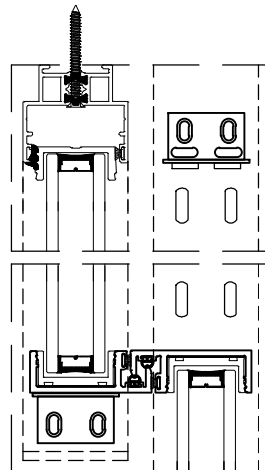


EXTERIOR


INTERIOR

2

SINGLE JAMB
GT HANDLE

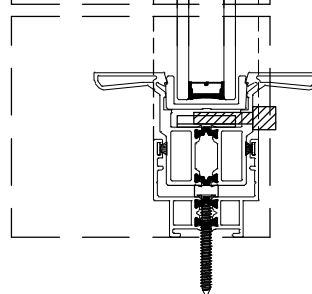

SCALE:

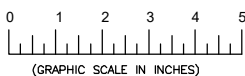

(GRAPHIC SCALE IN INCHES)

DRAWING NO:

TH2500-05

DATE:


05-09-2025



2500 SERIES

STYLINE
DOOR & WINDOW SYSTEMS

2500 SERIES FIXED WINDOW DETAILS SINGLE TRACK SILL-HEAD 1 $\frac{1}{4}$ " GLASS

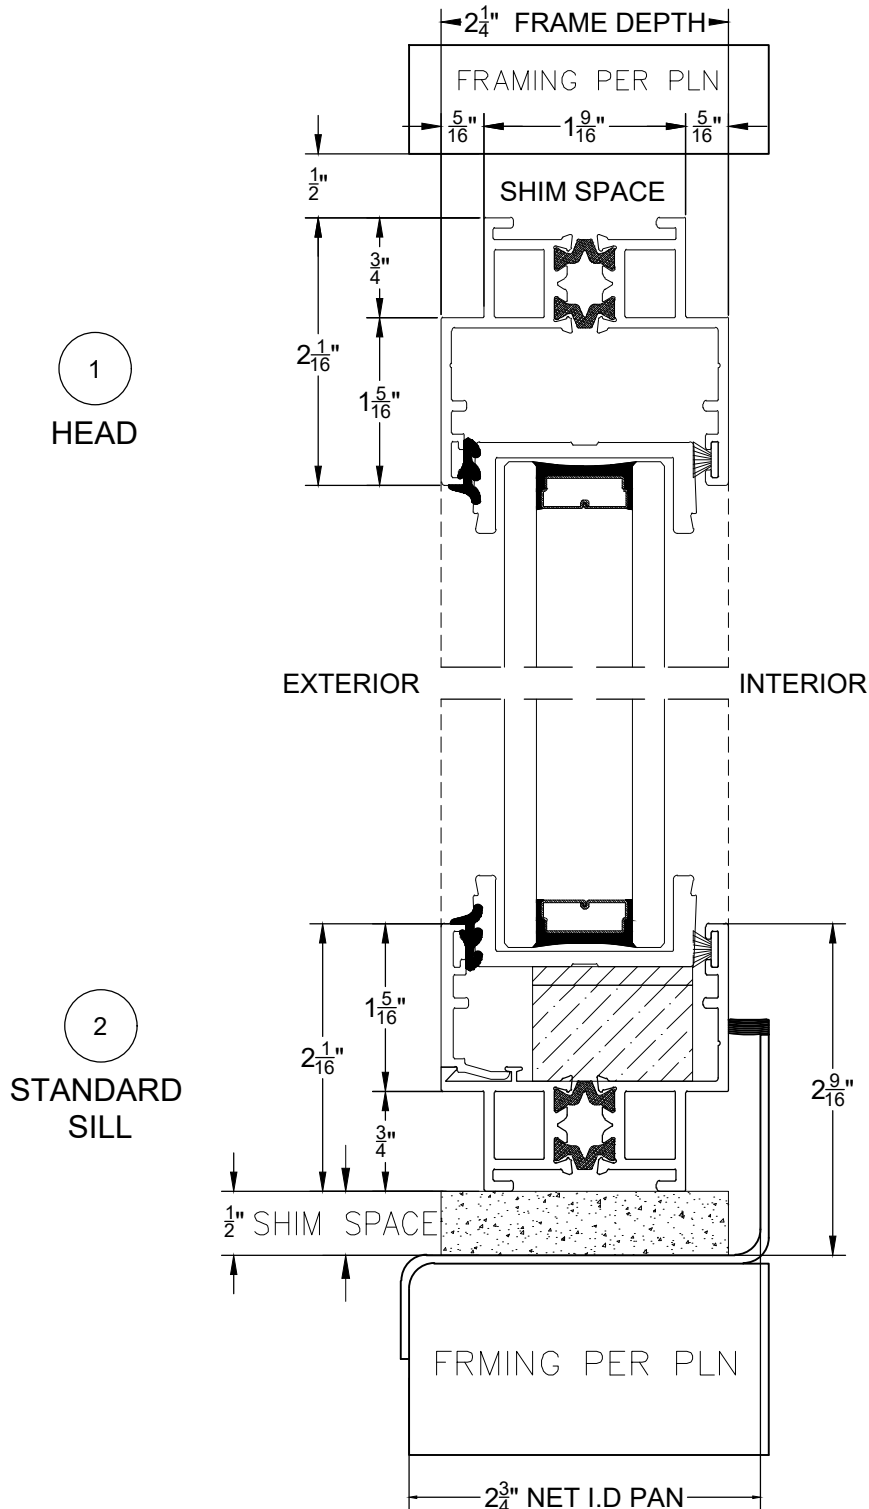

SCALE: 0 1 2 3 4 5
(GRAPHIC SCALE IN INCHES)


DRAWING NO: TH2500-06

DATE: 05-09-2025




2500 SERIES SLIDING DOOR DETAILS SINGLE TRACK SILL-HEAD

1 $\frac{1}{4}$ " GLASS

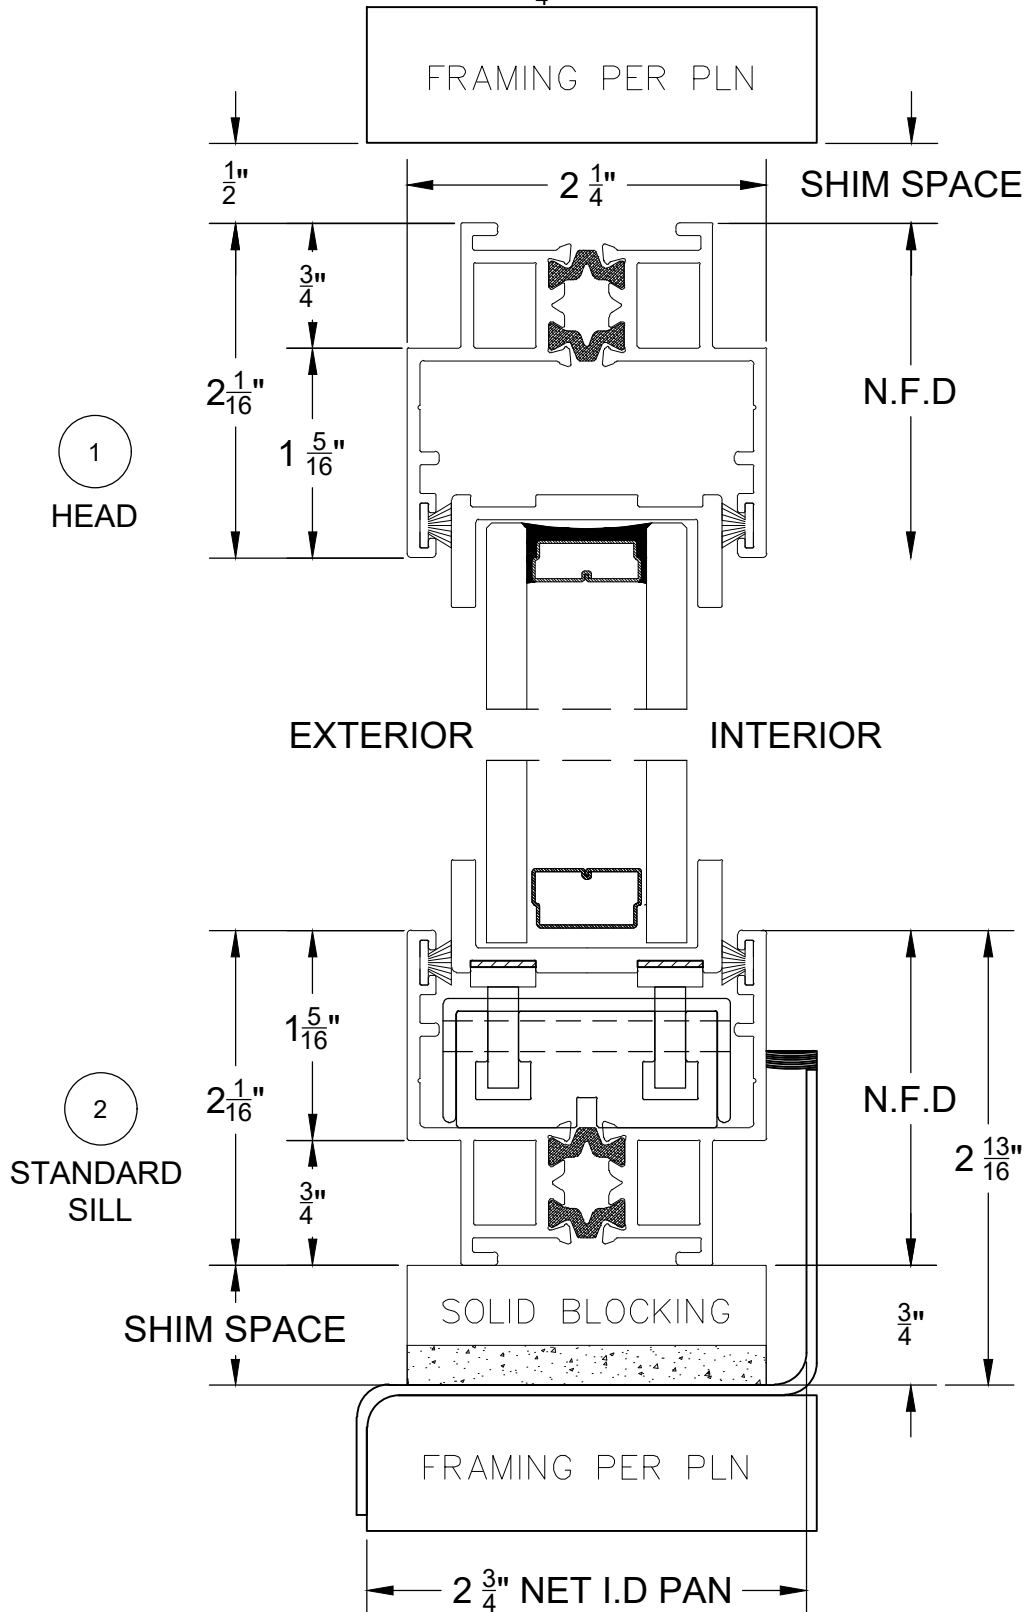


2500 SERIES SLIDING DOOR DETAILS
TWO TRACK SILL-HEAD
1" GLASS

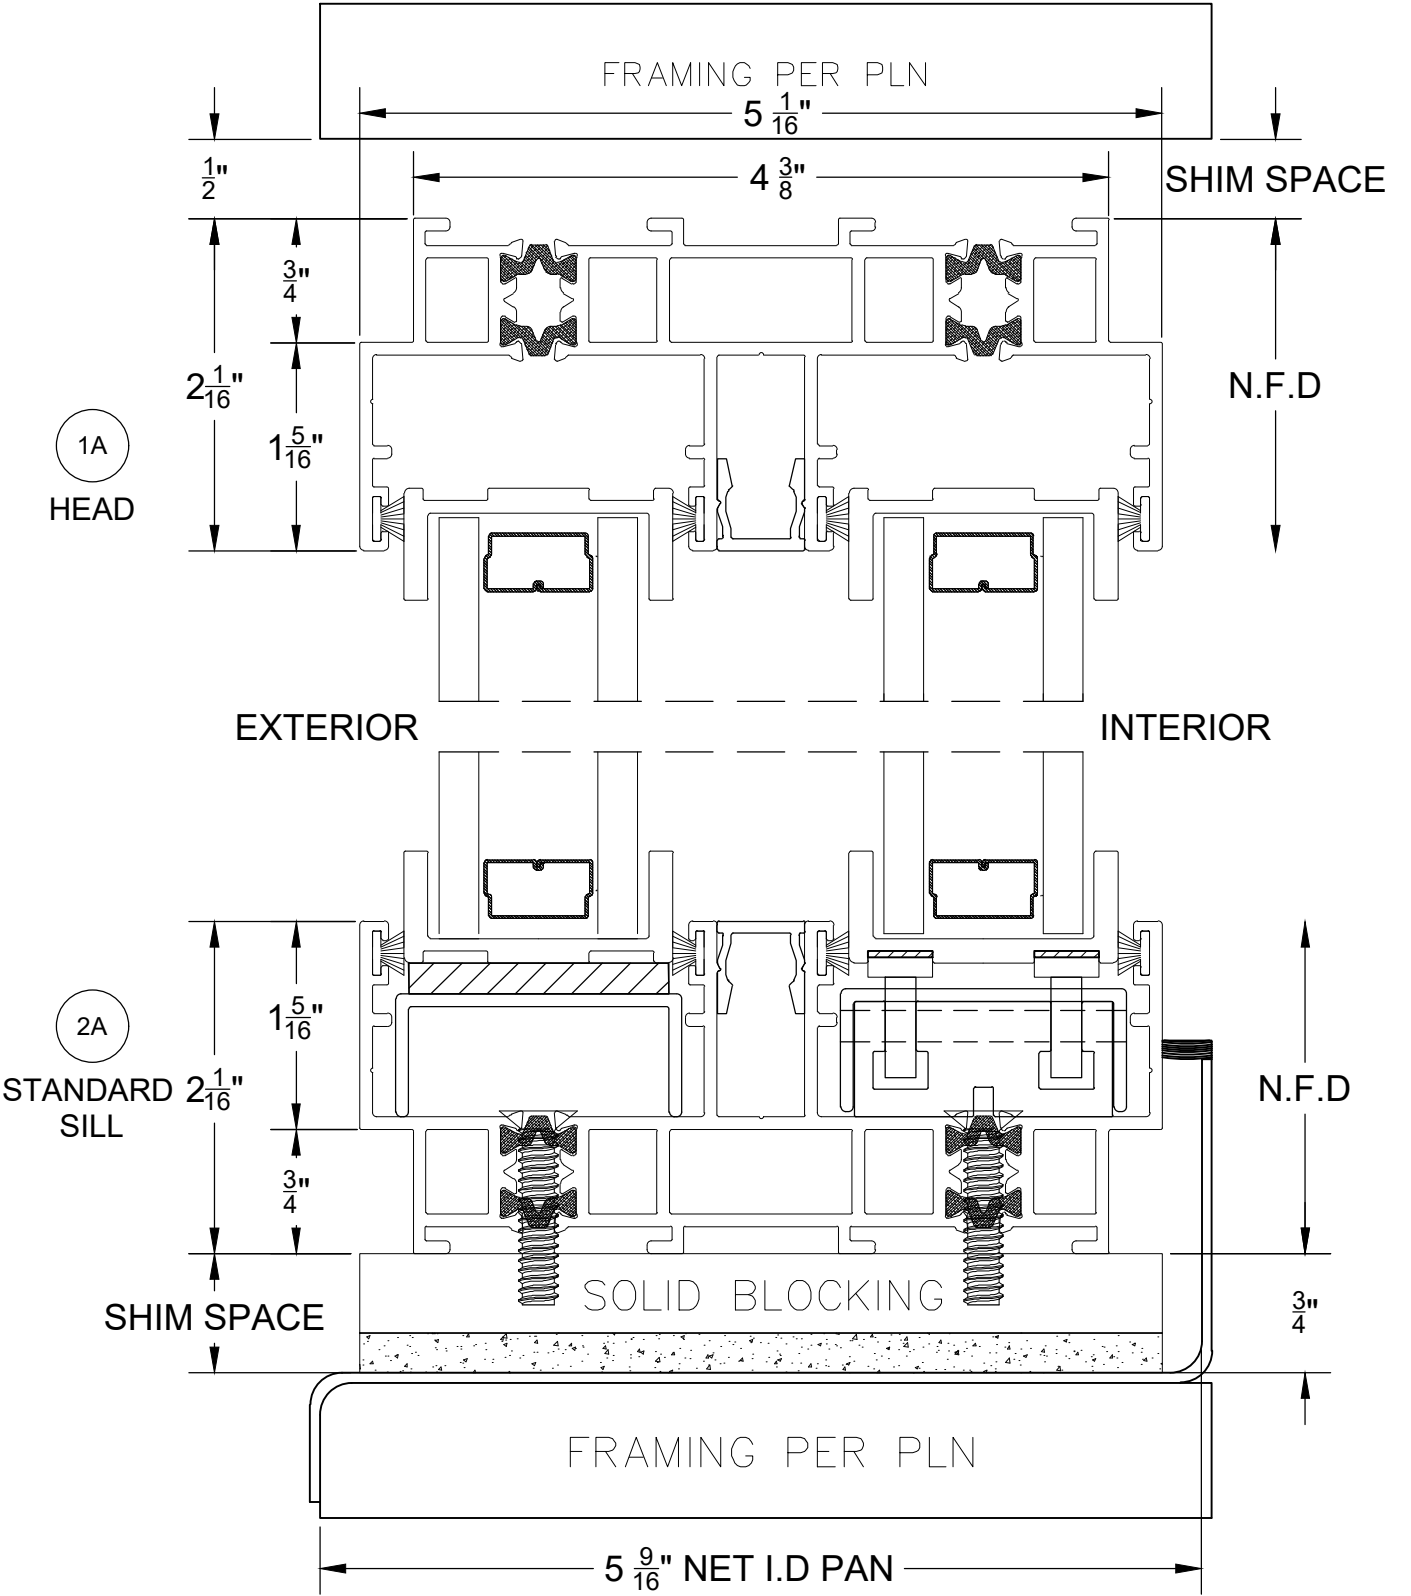

2500 SERIES

STYLINE
DOOR & WINDOW SYSTEMS

2500 SERIES SLIDING DOOR DETAILS THREE TRACK SILL-HEAD 1" GLASS

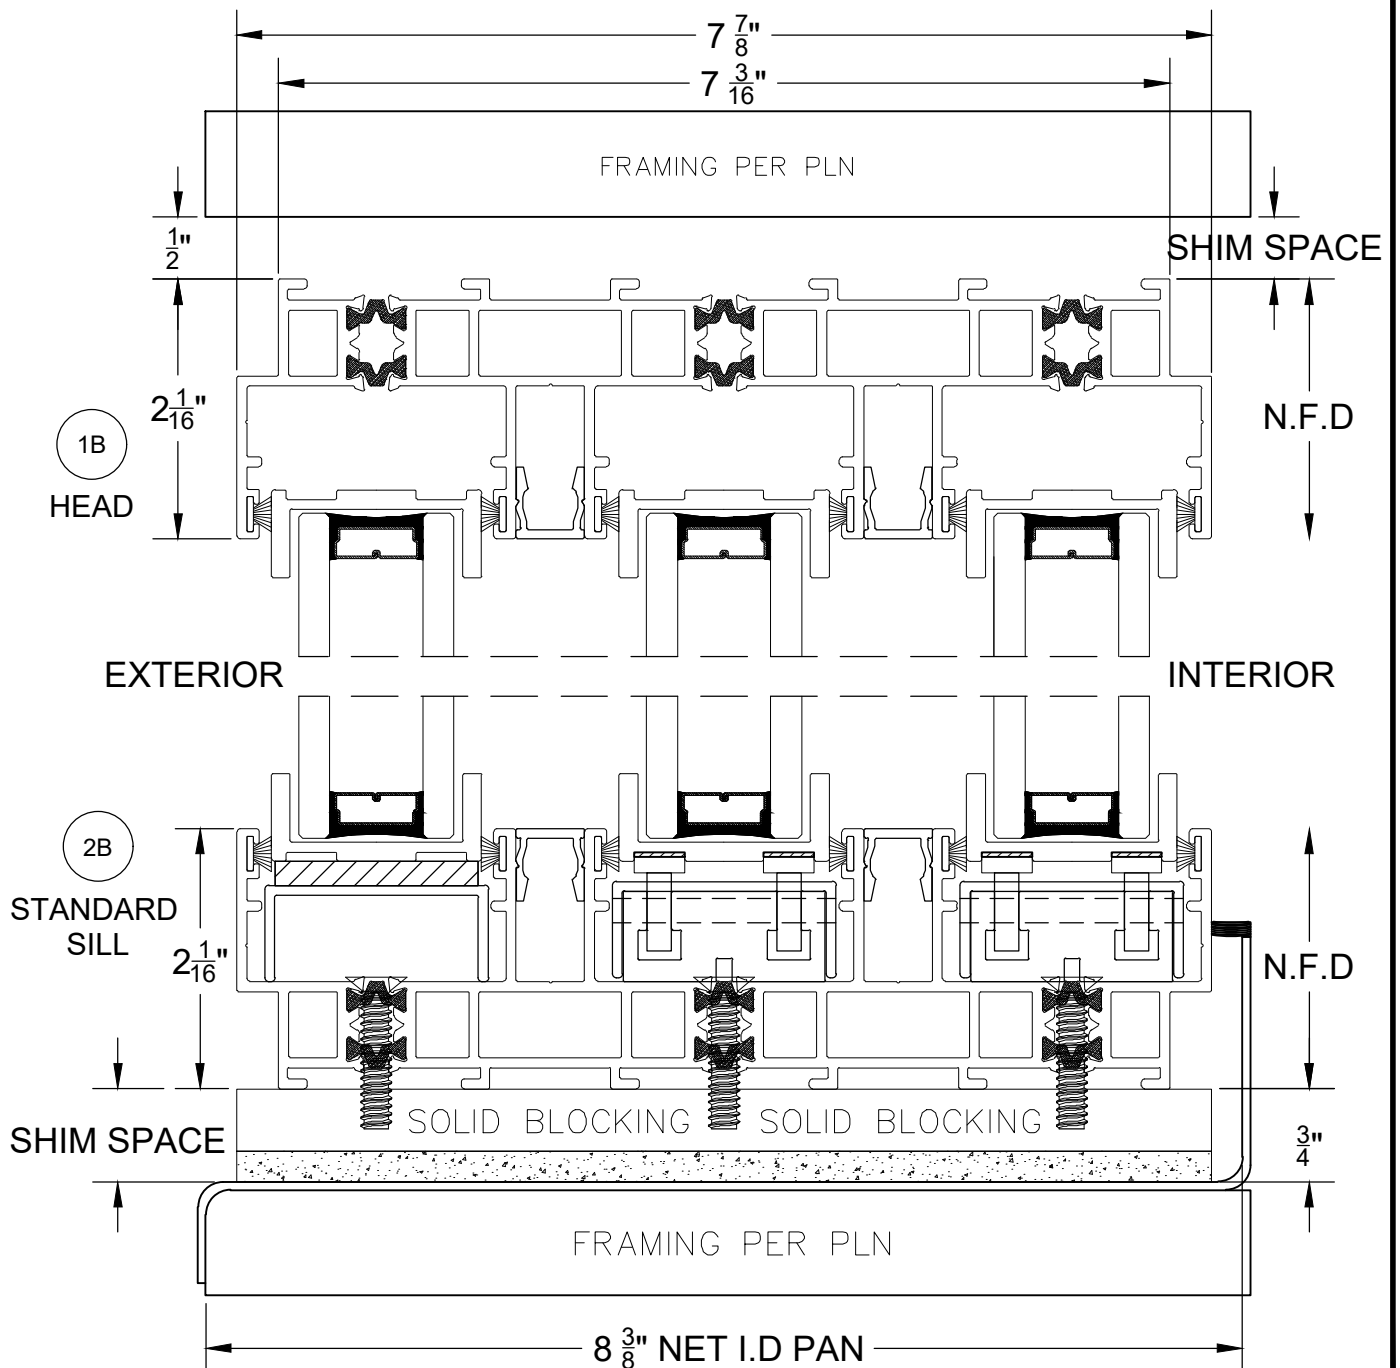

SCALE: 0 1 2 3 4 5
(GRAPHIC SCALE IN INCHES)

DRAWING NO:

TH2500-09

DATE:

05-09-2025




2500 SERIES


STYLINE
DOOR & WINDOW SYSTEMS

2500 SERIES SLIDING DOOR DETAILS POCKET DOOR

3
POCKET
INTERLOCKER

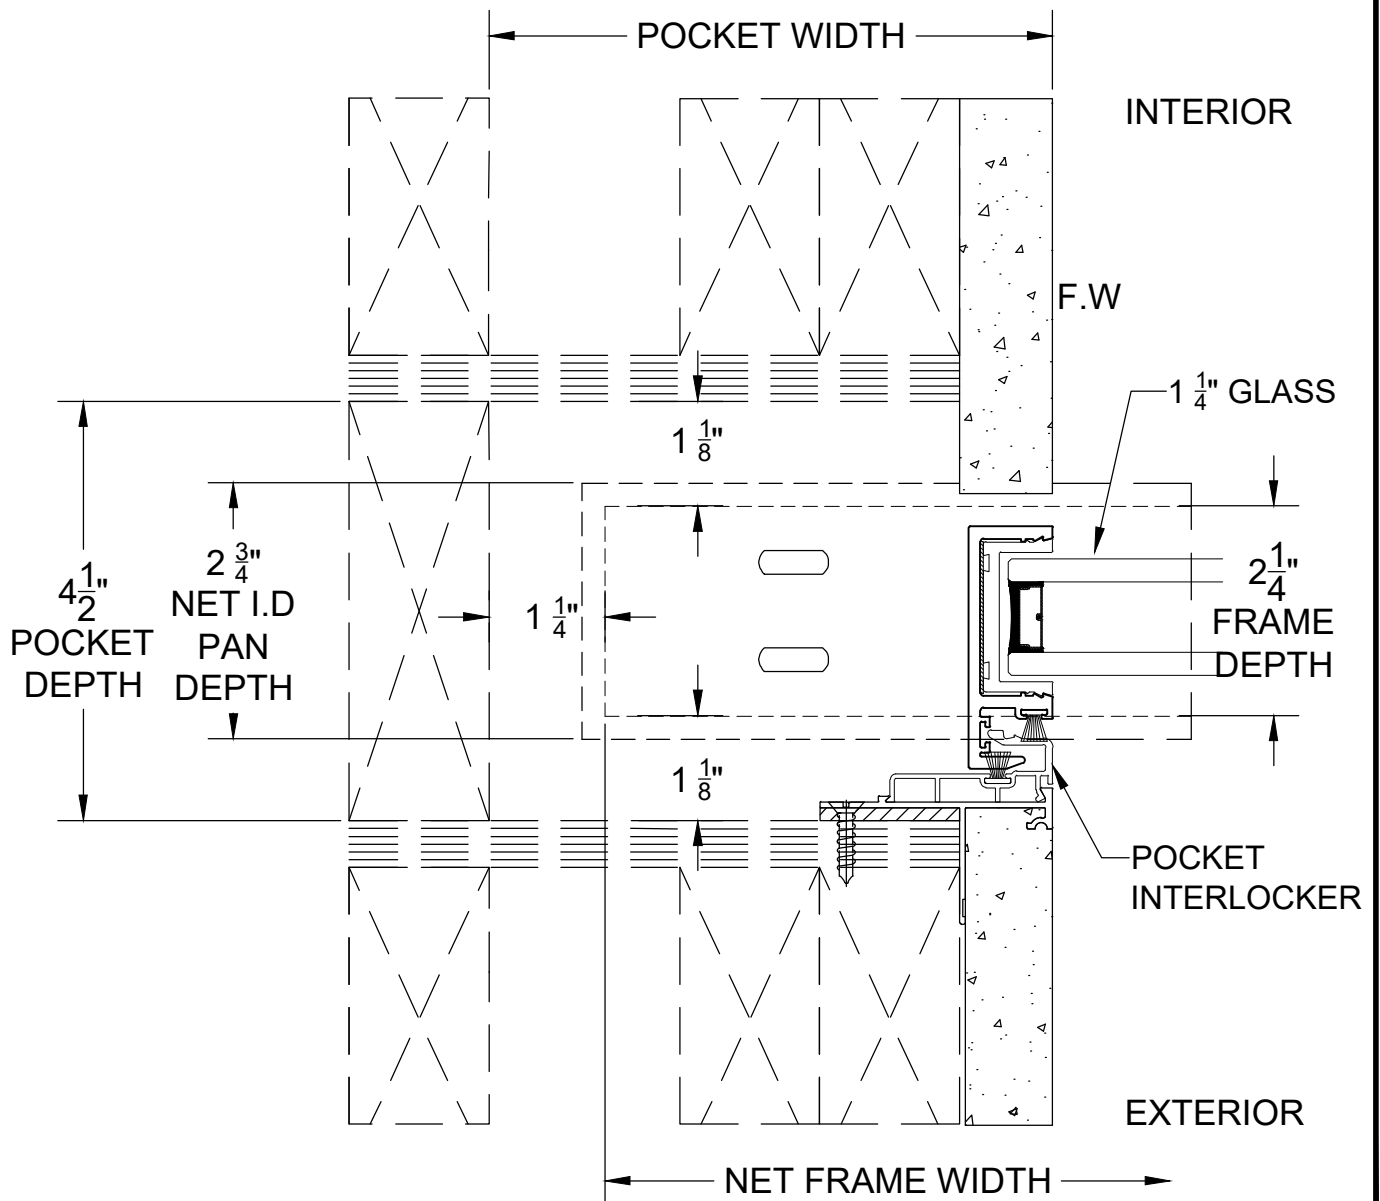

SCALE:

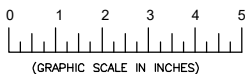

DRAWING NO:

TH2500-10

DATE:

05-09-2025





2500 SERIES

STYLINE
DOOR & WINDOW SYSTEMS


2500 SERIES SLIDING DOOR DETAILS 90 DEGREE OUTSIDE CORNER DOOR

4

OUTSIDE CORNER MEETING STYLE

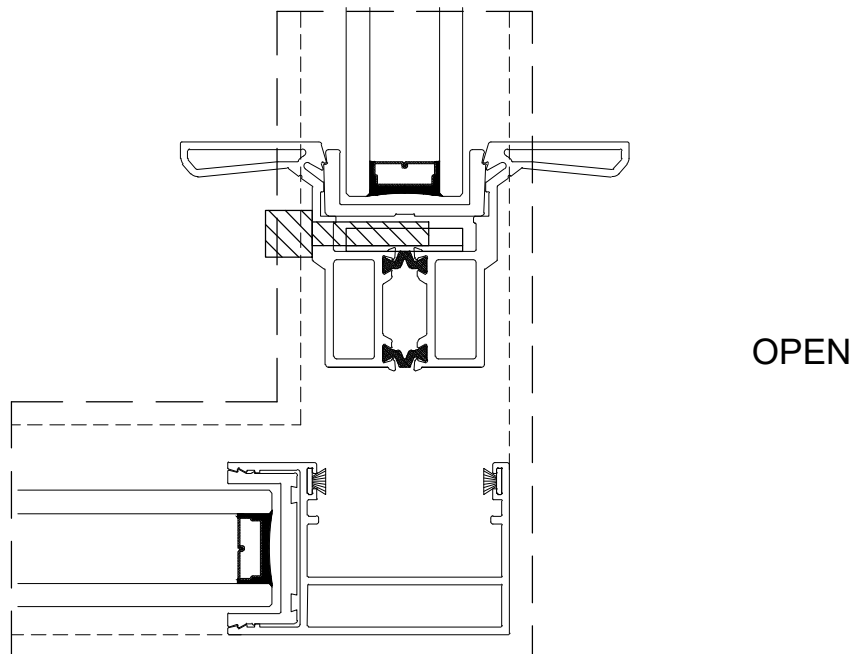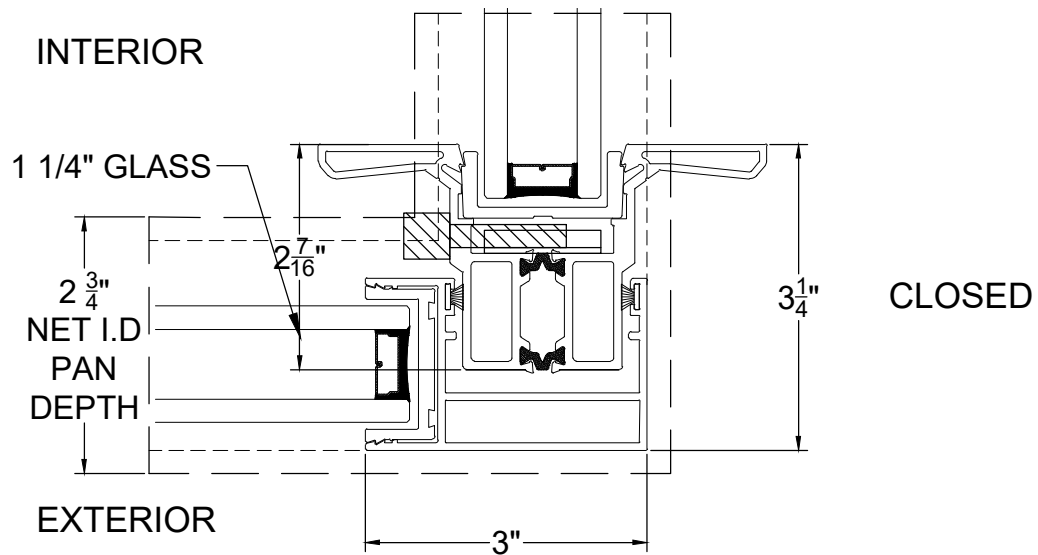

SCALE:

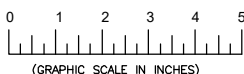

DRAWING NO:

TH2500-11

DATE:

05-09-2025




2500 SERIES SLIDING DOOR DETAILS BI-PART DOOR


5

SLIM BI-PART
MEETING STYLE


INTERIOR

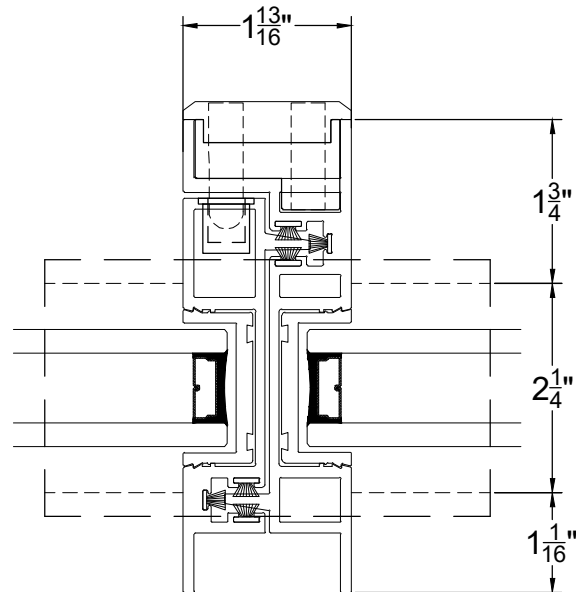

EXTERIOR

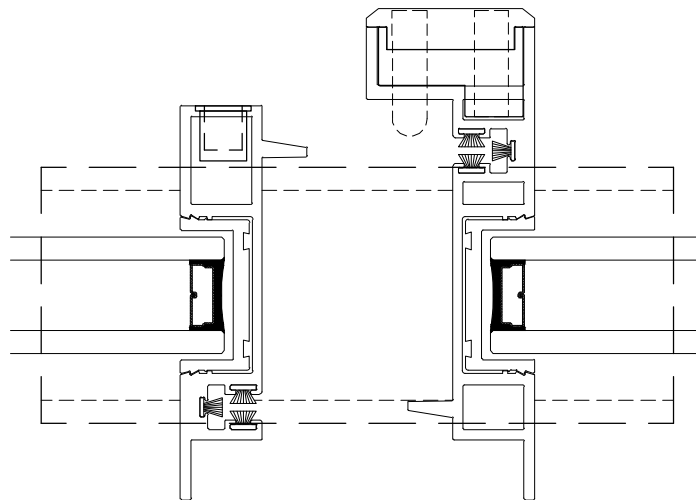

SCALE:

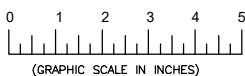

DRAWING NO:

TH2500-12

DATE:

05-09-2025



2500 SERIES


STYLINE
DOOR & WINDOW SYSTEMS

2500 SERIES SLIDING DOOR DETAILS INTERLOCKER

6


INTERLOCKER
STANDARD

INTERIOR

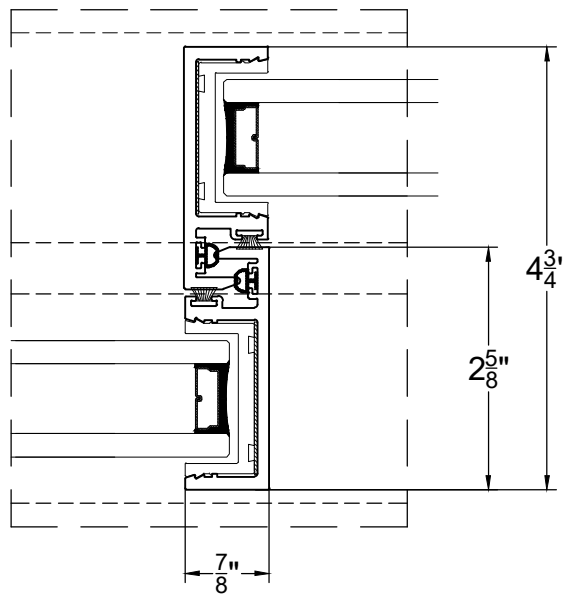

EXTERIOR

SCALE:

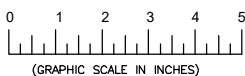

DRAWING NO:

TH2500-13

DATE:

05-09-2025




2500 SERIES

STYLINE
DOOR & WINDOW SYSTEMS

2500 SERIES SLIDING DOOR DETAILS LOCK, HANDLE & DRAINAGE OPTIONS


1

SLIDE-LOCK

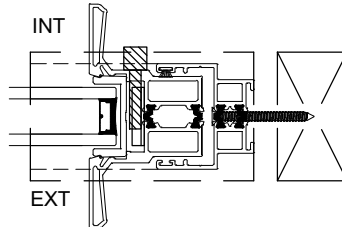


3A

DRAINAGE DETAIL
OPTION A

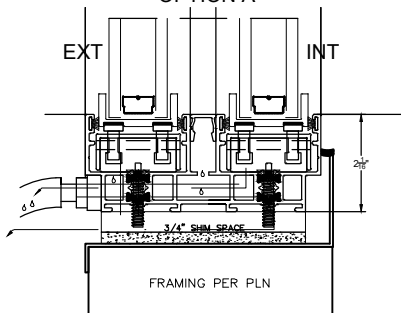


3B

DRAINAGE DETAIL
OPTION B
(STANDARD)

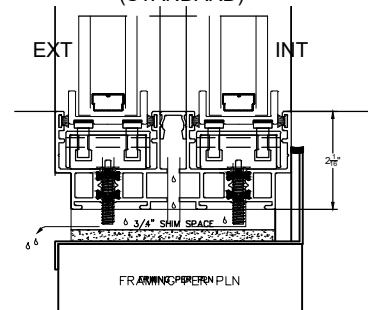


3C

DRAINAGE DETAIL
OPTION C

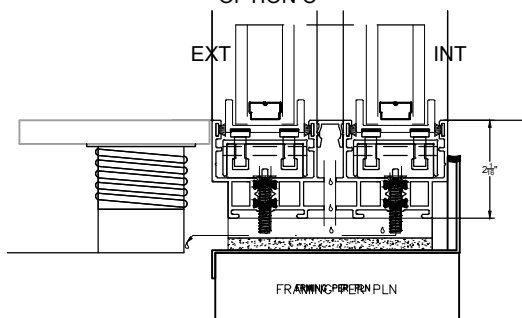

SCALE:

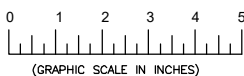

DRAWING NO:

TH2500-14

DATE:

05-09-2025




2500 SERIES

STYLINE
DOOR & WINDOW SYSTEMS

2500 SERIES SLIDING DOOR DETAILS LOCK, HANDLE & DRAINAGE OPTIONS


4A

DRAINAGE DETAIL
OPTION A
HIDDEN TRACK

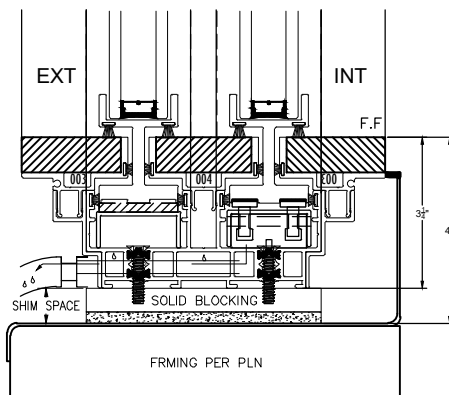


4B

DRAINAGE DETAIL
OPTION B (STANDARD)
HIDDEN TRACK

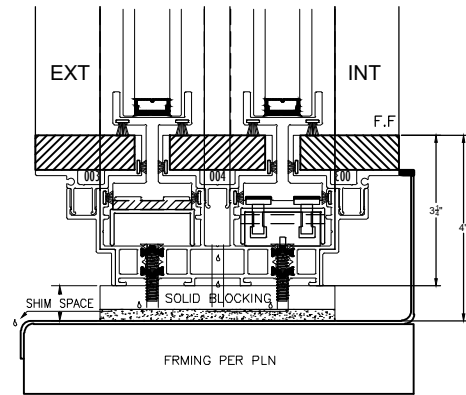


4C

DRAINAGE DETAIL
OPTION C
HIDDEN TRACK

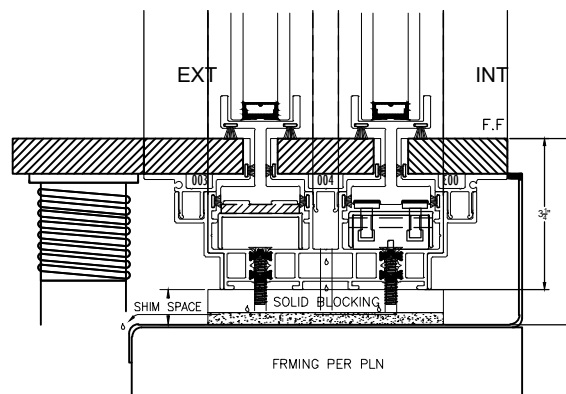

SCALE:

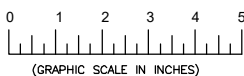

DRAWING NO:

TH2500-15

DATE:

05-09-2025




2500 SERIES


STYLINE
DOOR & WINDOW SYSTEMS

2500 SERIES SLIDING DOOR DETAILS HANDLE OPTIONS


1
GT2 HANDLE

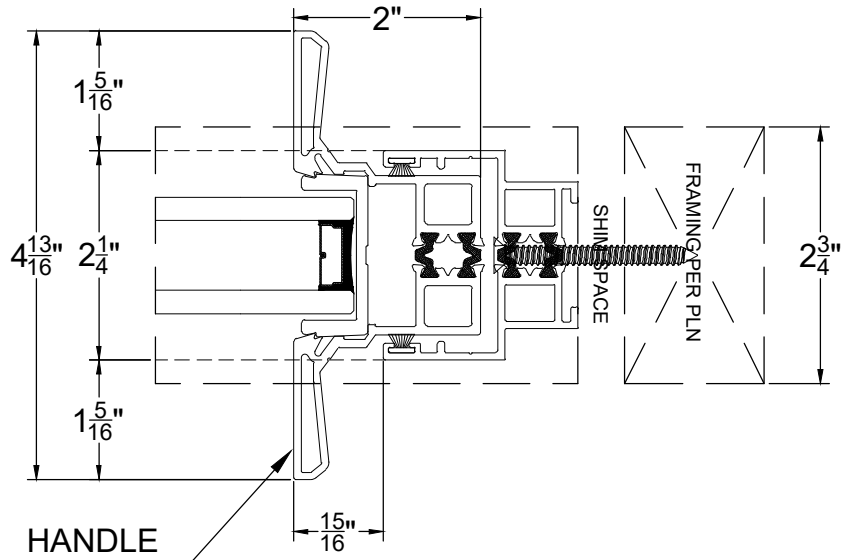


2
FLUSH POCKETING HANDLE

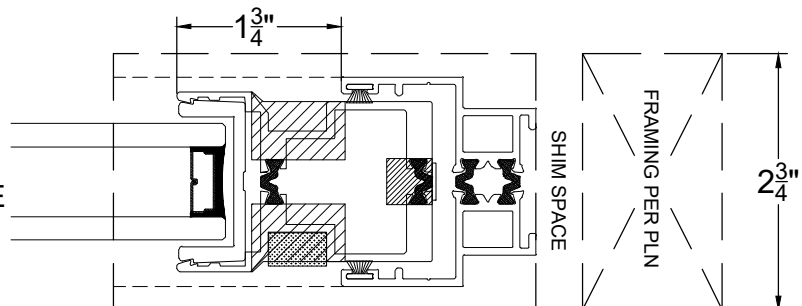

3
AUTOMATION HANDLE

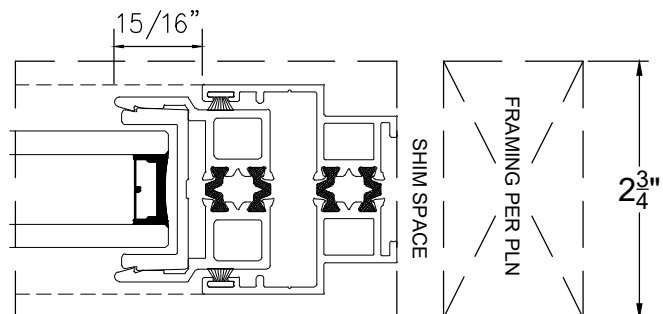

SCALE:

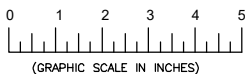

DRAWING NO:

TH2500-16

DATE:

05-09-2025




2500 SERIES

STYLINE
DOOR & WINDOW SYSTEMS

2500 SERIES SLIDING DOOR DETAILS DRAINAGE OPTIONS


3A

DRAINAGE DETAIL OPTION A REGULAR TRACK

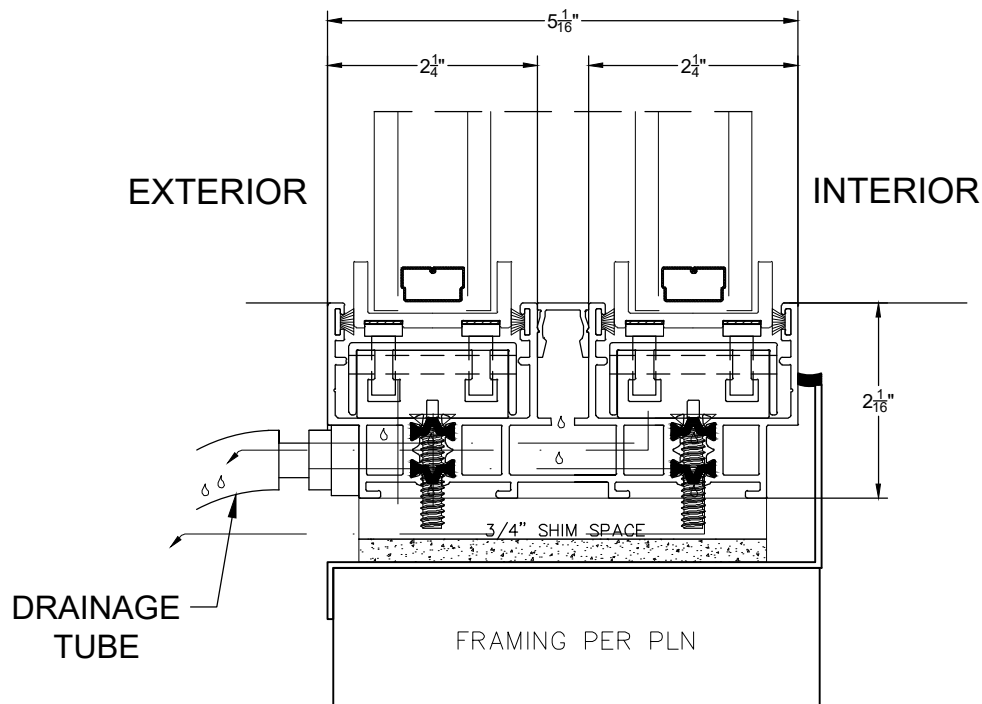

PAN, WATER PROOFING,
FRAMING AND FLOOR
BY OTHERS

SCALE:

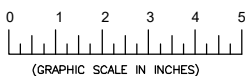

(GRAPHIC SCALE IN INCHES)

DRAWING NO:

TH2500-17

DATE:

05-09-2025




2500 SERIES

STYLINE
DOOR & WINDOW SYSTEMS

2500 SERIES SLIDING DOOR DETAILS DRAINAGE OPTIONS


3B

DRAINAGE DETAIL OPTION B (STANDARD)

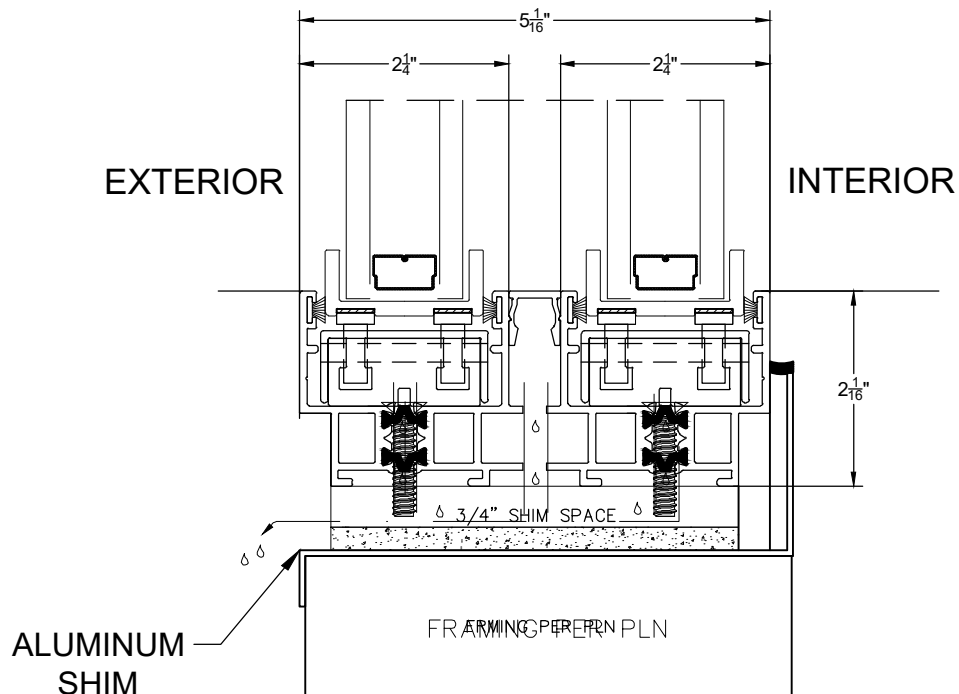

PAN, WATER PROOFING,
FRAMING AND FLOOR
BY OTHERS

SCALE:

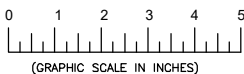

DRAWING NO:

TH2500-18

DATE:


05-09-2025



2500 SERIES SLIDING DOOR DETAILS DRAINAGE OPTIONS


3C

DRAINAGE DETAIL OPTION C

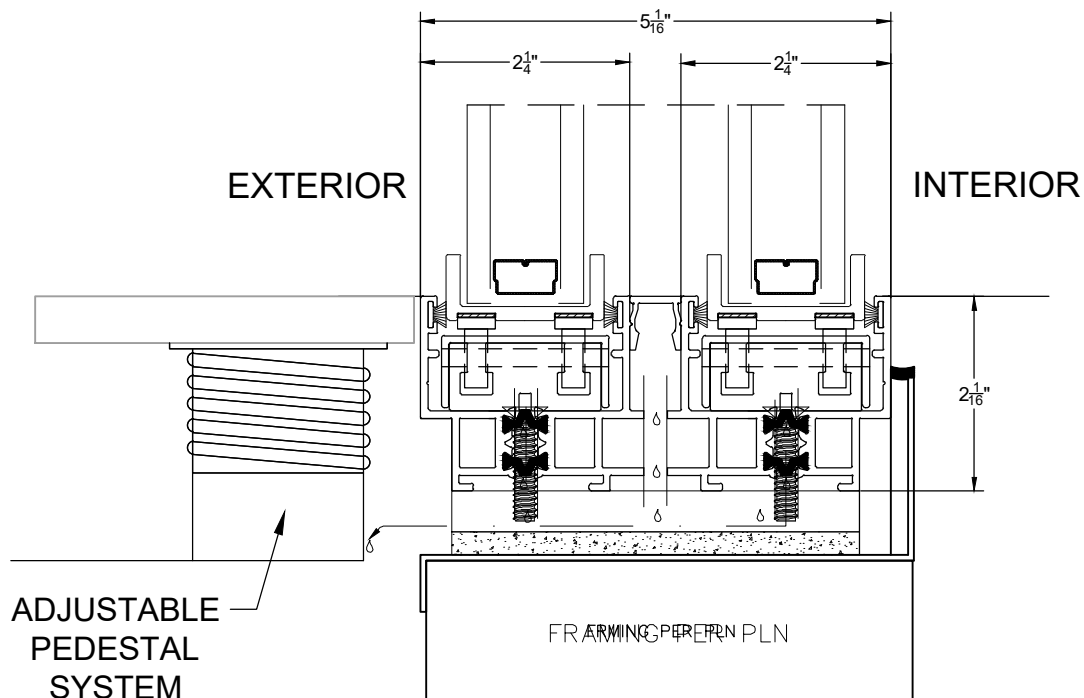

PAN, WATER PROOFING,
FRAMING AND FLOOR
BY OTHERS

SCALE:

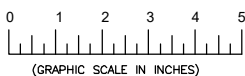

DRAWING NO:

TH2500-19

DATE:

05-09-2025




2500 SERIES

STYLINE
DOOR & WINDOW SYSTEMS

2500 SERIES SLIDING DOOR DETAILS DRAINAGE OPTIONS


4A

DRAINAGE DETAIL OPTION A HIDDEN TRACK

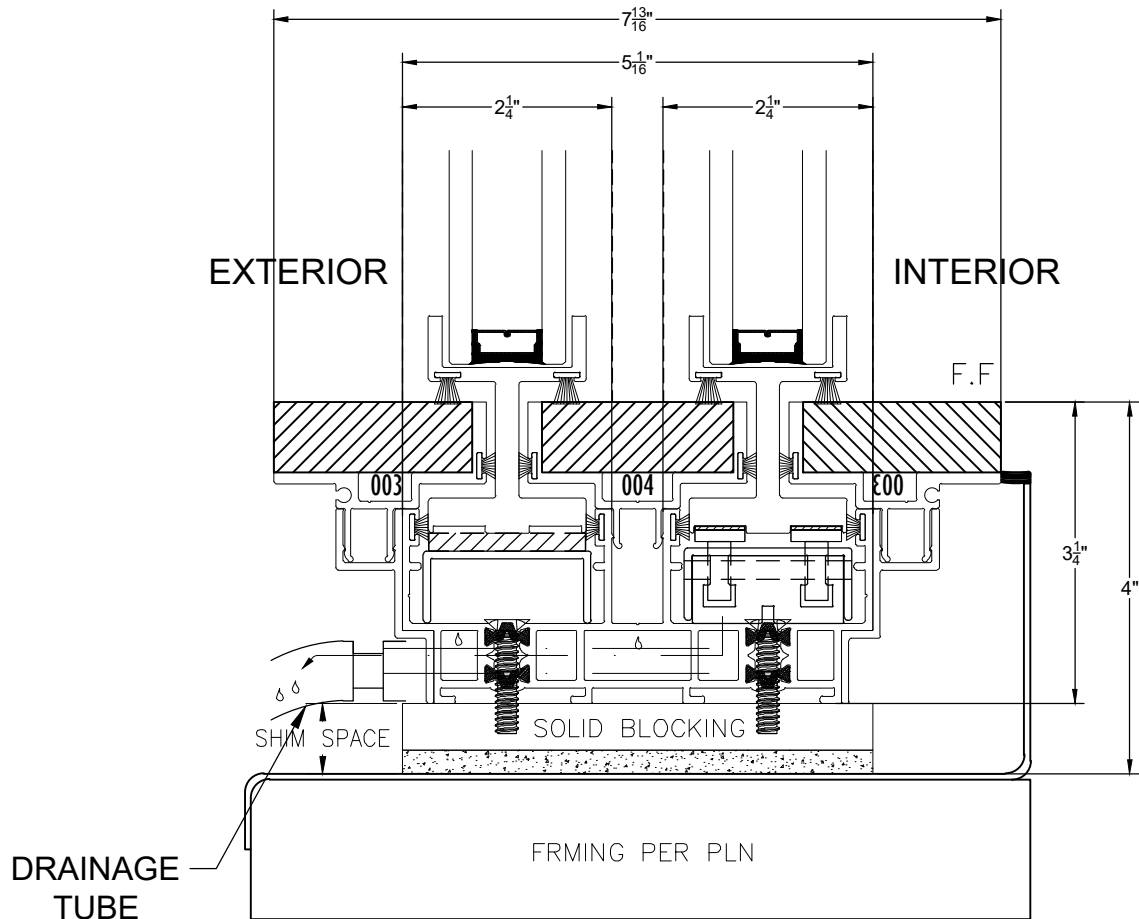

PAN, WATER PROOFING,
FRAMING AND FLOOR
BY OTHERS

SCALE:

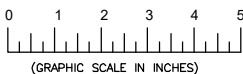

DRAWING NO:

TH2500-20

DATE:


05-09-2025



2500 SERIES SLIDING DOOR DETAILS DRAINAGE OPTIONS


4B

DRAINAGE DETAIL OPTION B (STANDARD) HIDDEN TRACK

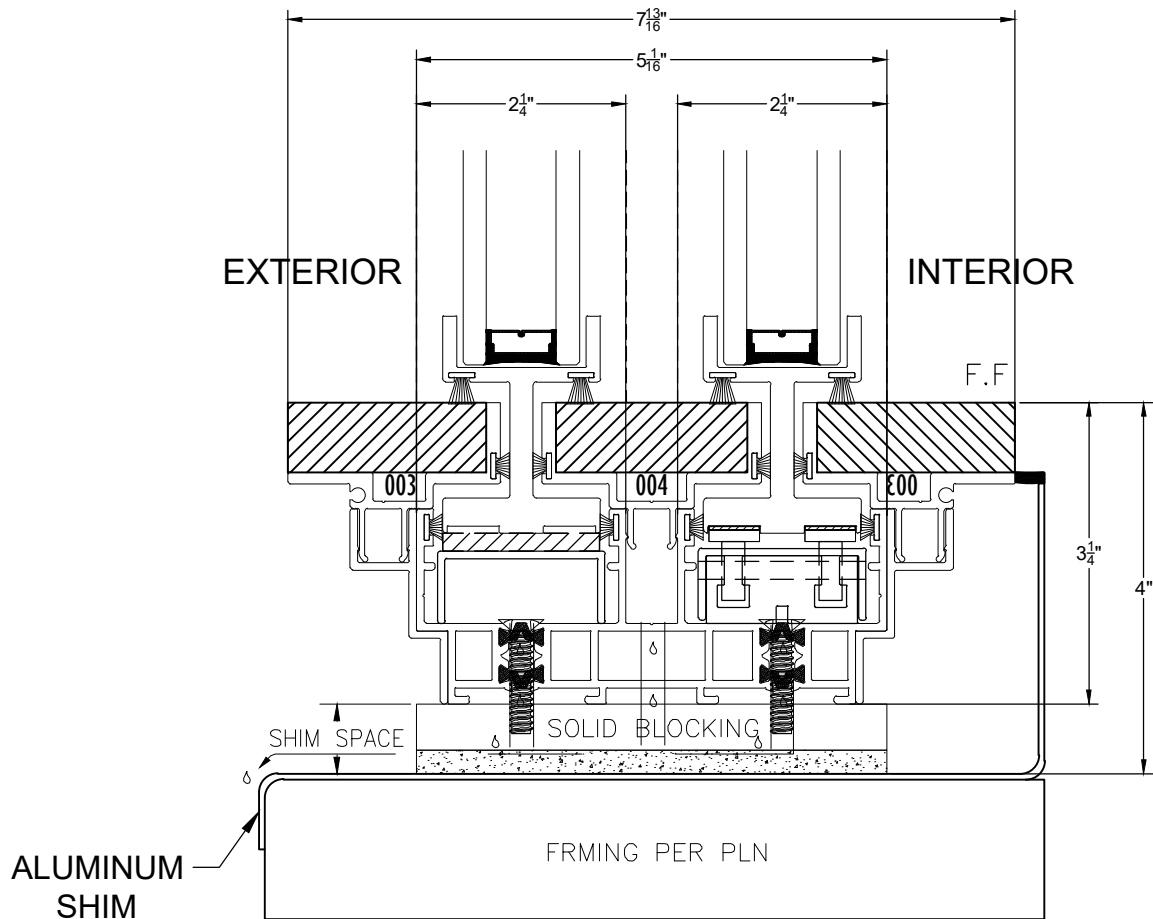

PAN, WATER PROOFING,
FRAMING AND FLOOR
BY OTHERS

SCALE:

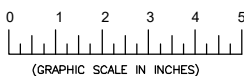

DRAWING NO:

TH2500-21

DATE:

05-09-2025




2500 SERIES

STYLINE
DOOR & WINDOW SYSTEMS

2500 SERIES SLIDING DOOR DETAILS DRAINAGE OPTIONS


4C

DRAINAGE DETAIL OPTION C HIDDEN TRACK

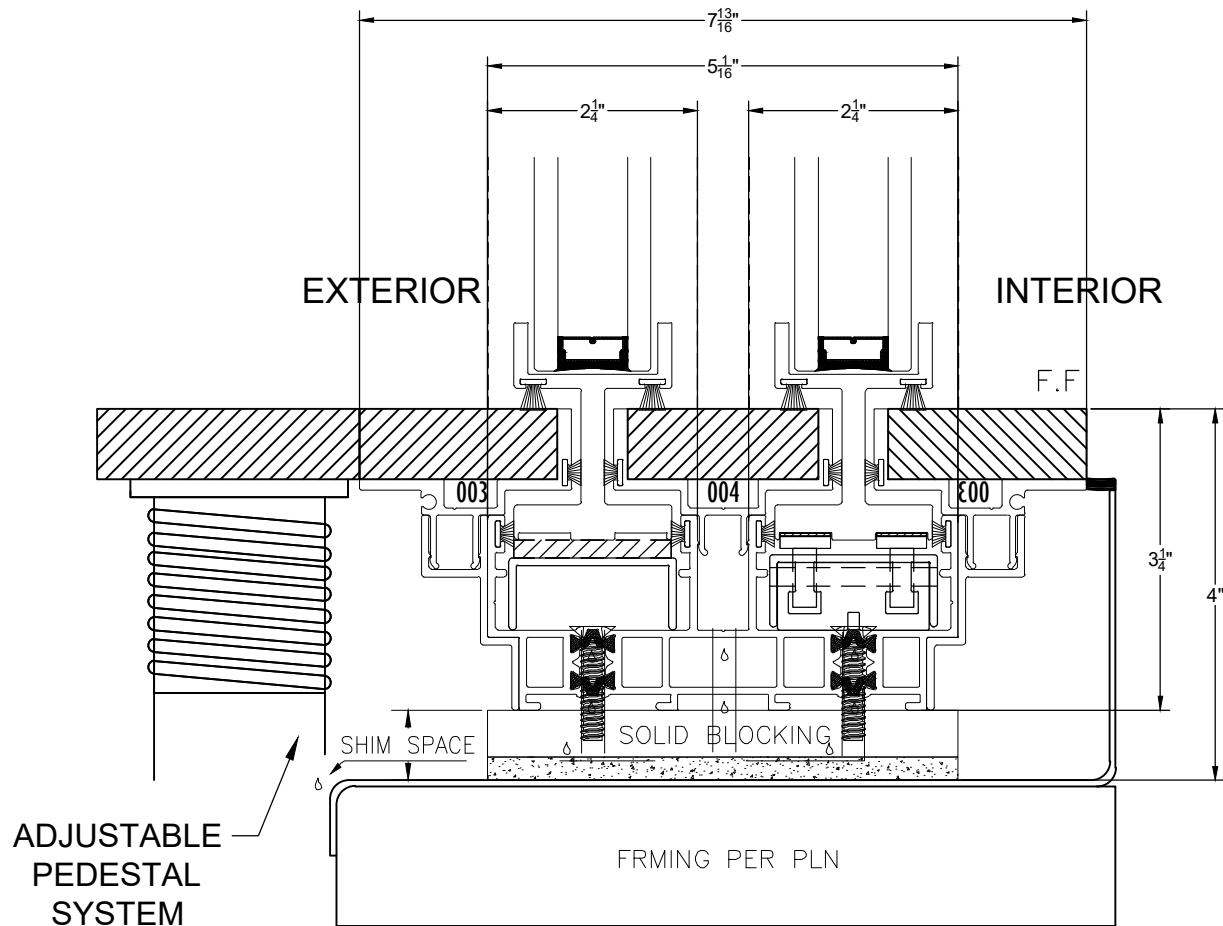

PAN, WATER PROOFING,
FRAMING AND FLOOR
BY OTHERS

SCALE:

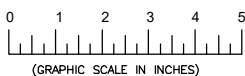

DRAWING NO:

TH2500-22

DATE:

05-09-2025

